


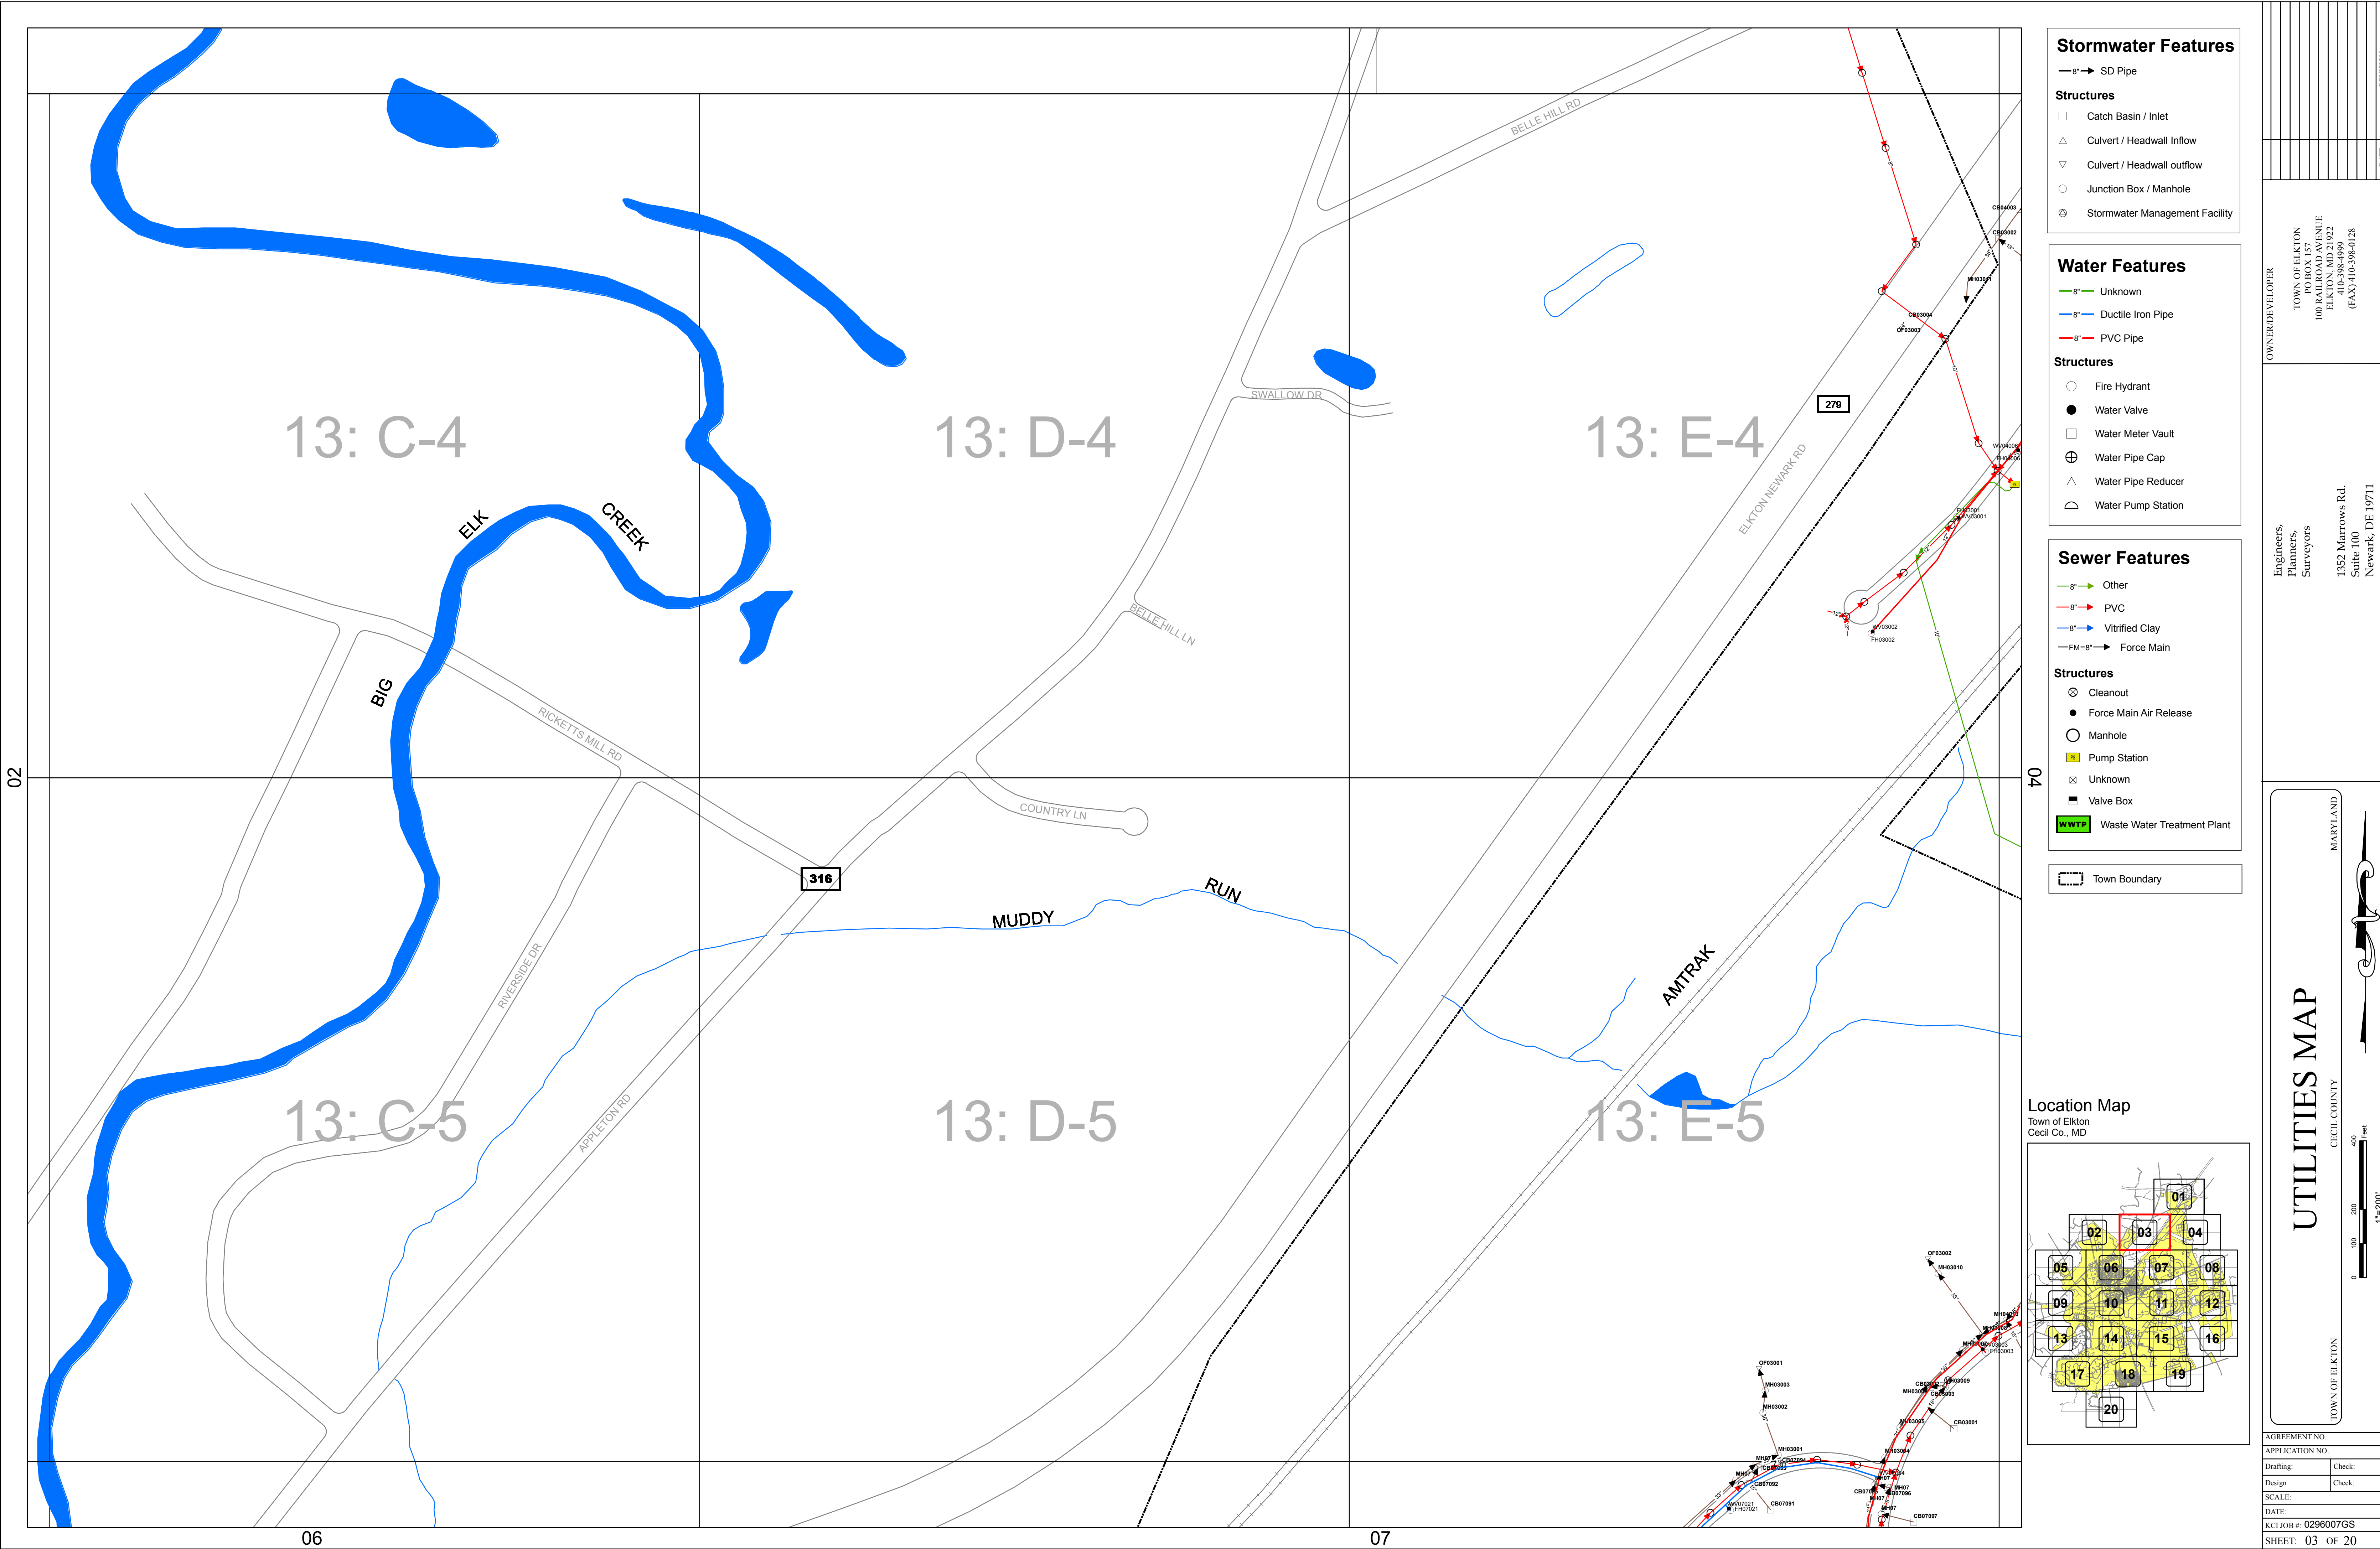

Stormwater Features

8" SD Pipe

Structures

- Catch Basin / Inlet
- Culvert / Headwall Inflow
- Culvert / Headwall outflow
- Junction Box / Manhole
- Stormwater Management Facility

Water Features

- Unknown
- Ductile Iron Pipe
- PVC Pipe

Structures

- Fire Hydrant
- Water Valve
- Water Meter Vault
- Water Pipe Cap
- Water Pipe Reducer
- Water Pump Station


Sewer Features

- Other
- PVC
- Vitrified Clay
- Force Main

Structures

- Cleanout
- Force Main Air Release
- Manhole
- Pump Station
- Unknown
- Valve Box
- WWTTP Waste Water Treatment Plant

Town Boundary

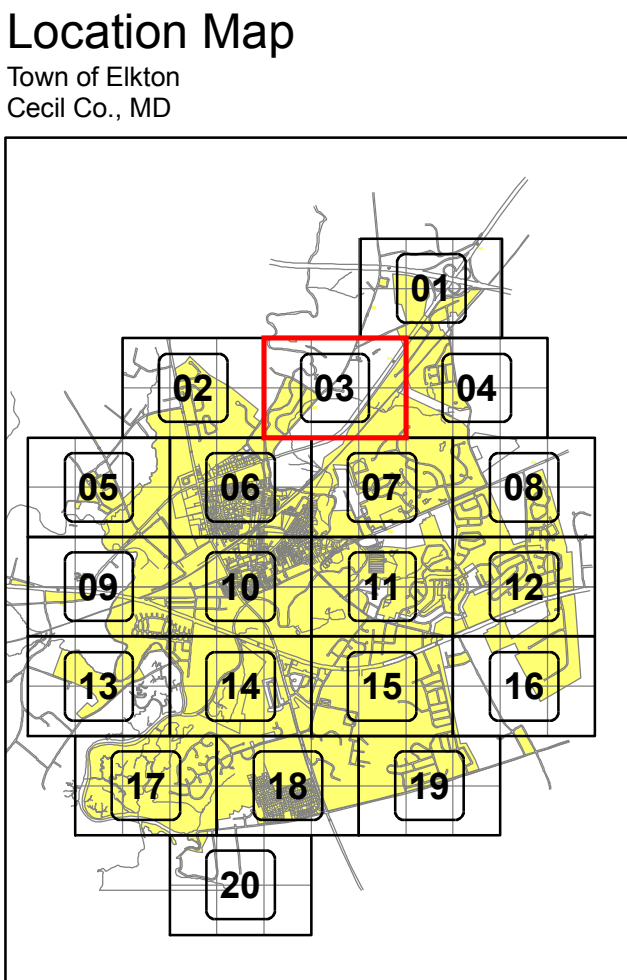

OWNER/DEVELOPER

TOWN OF ELKTON
PO BOX 157
100 RAILROAD AVENUE
ELKTON, MD 21922
(410) 386-0128
(FAX) 410-386-0128

Engineers,
Planners,
Surveyors

1352 Marrows Rd.
Suite 100
Newark, DE 19711

UTILITIES MAP

MARYLAND
CECIL COUNTY

0 100 200 400 feet
1"=200'

AGREEMENT NO.

APPLICATION NO.

Drafting: Check:

Design: Check:

SCALE:

DATE:

KCI JOB # 0296007GS

SHEET: 03 OF 20