


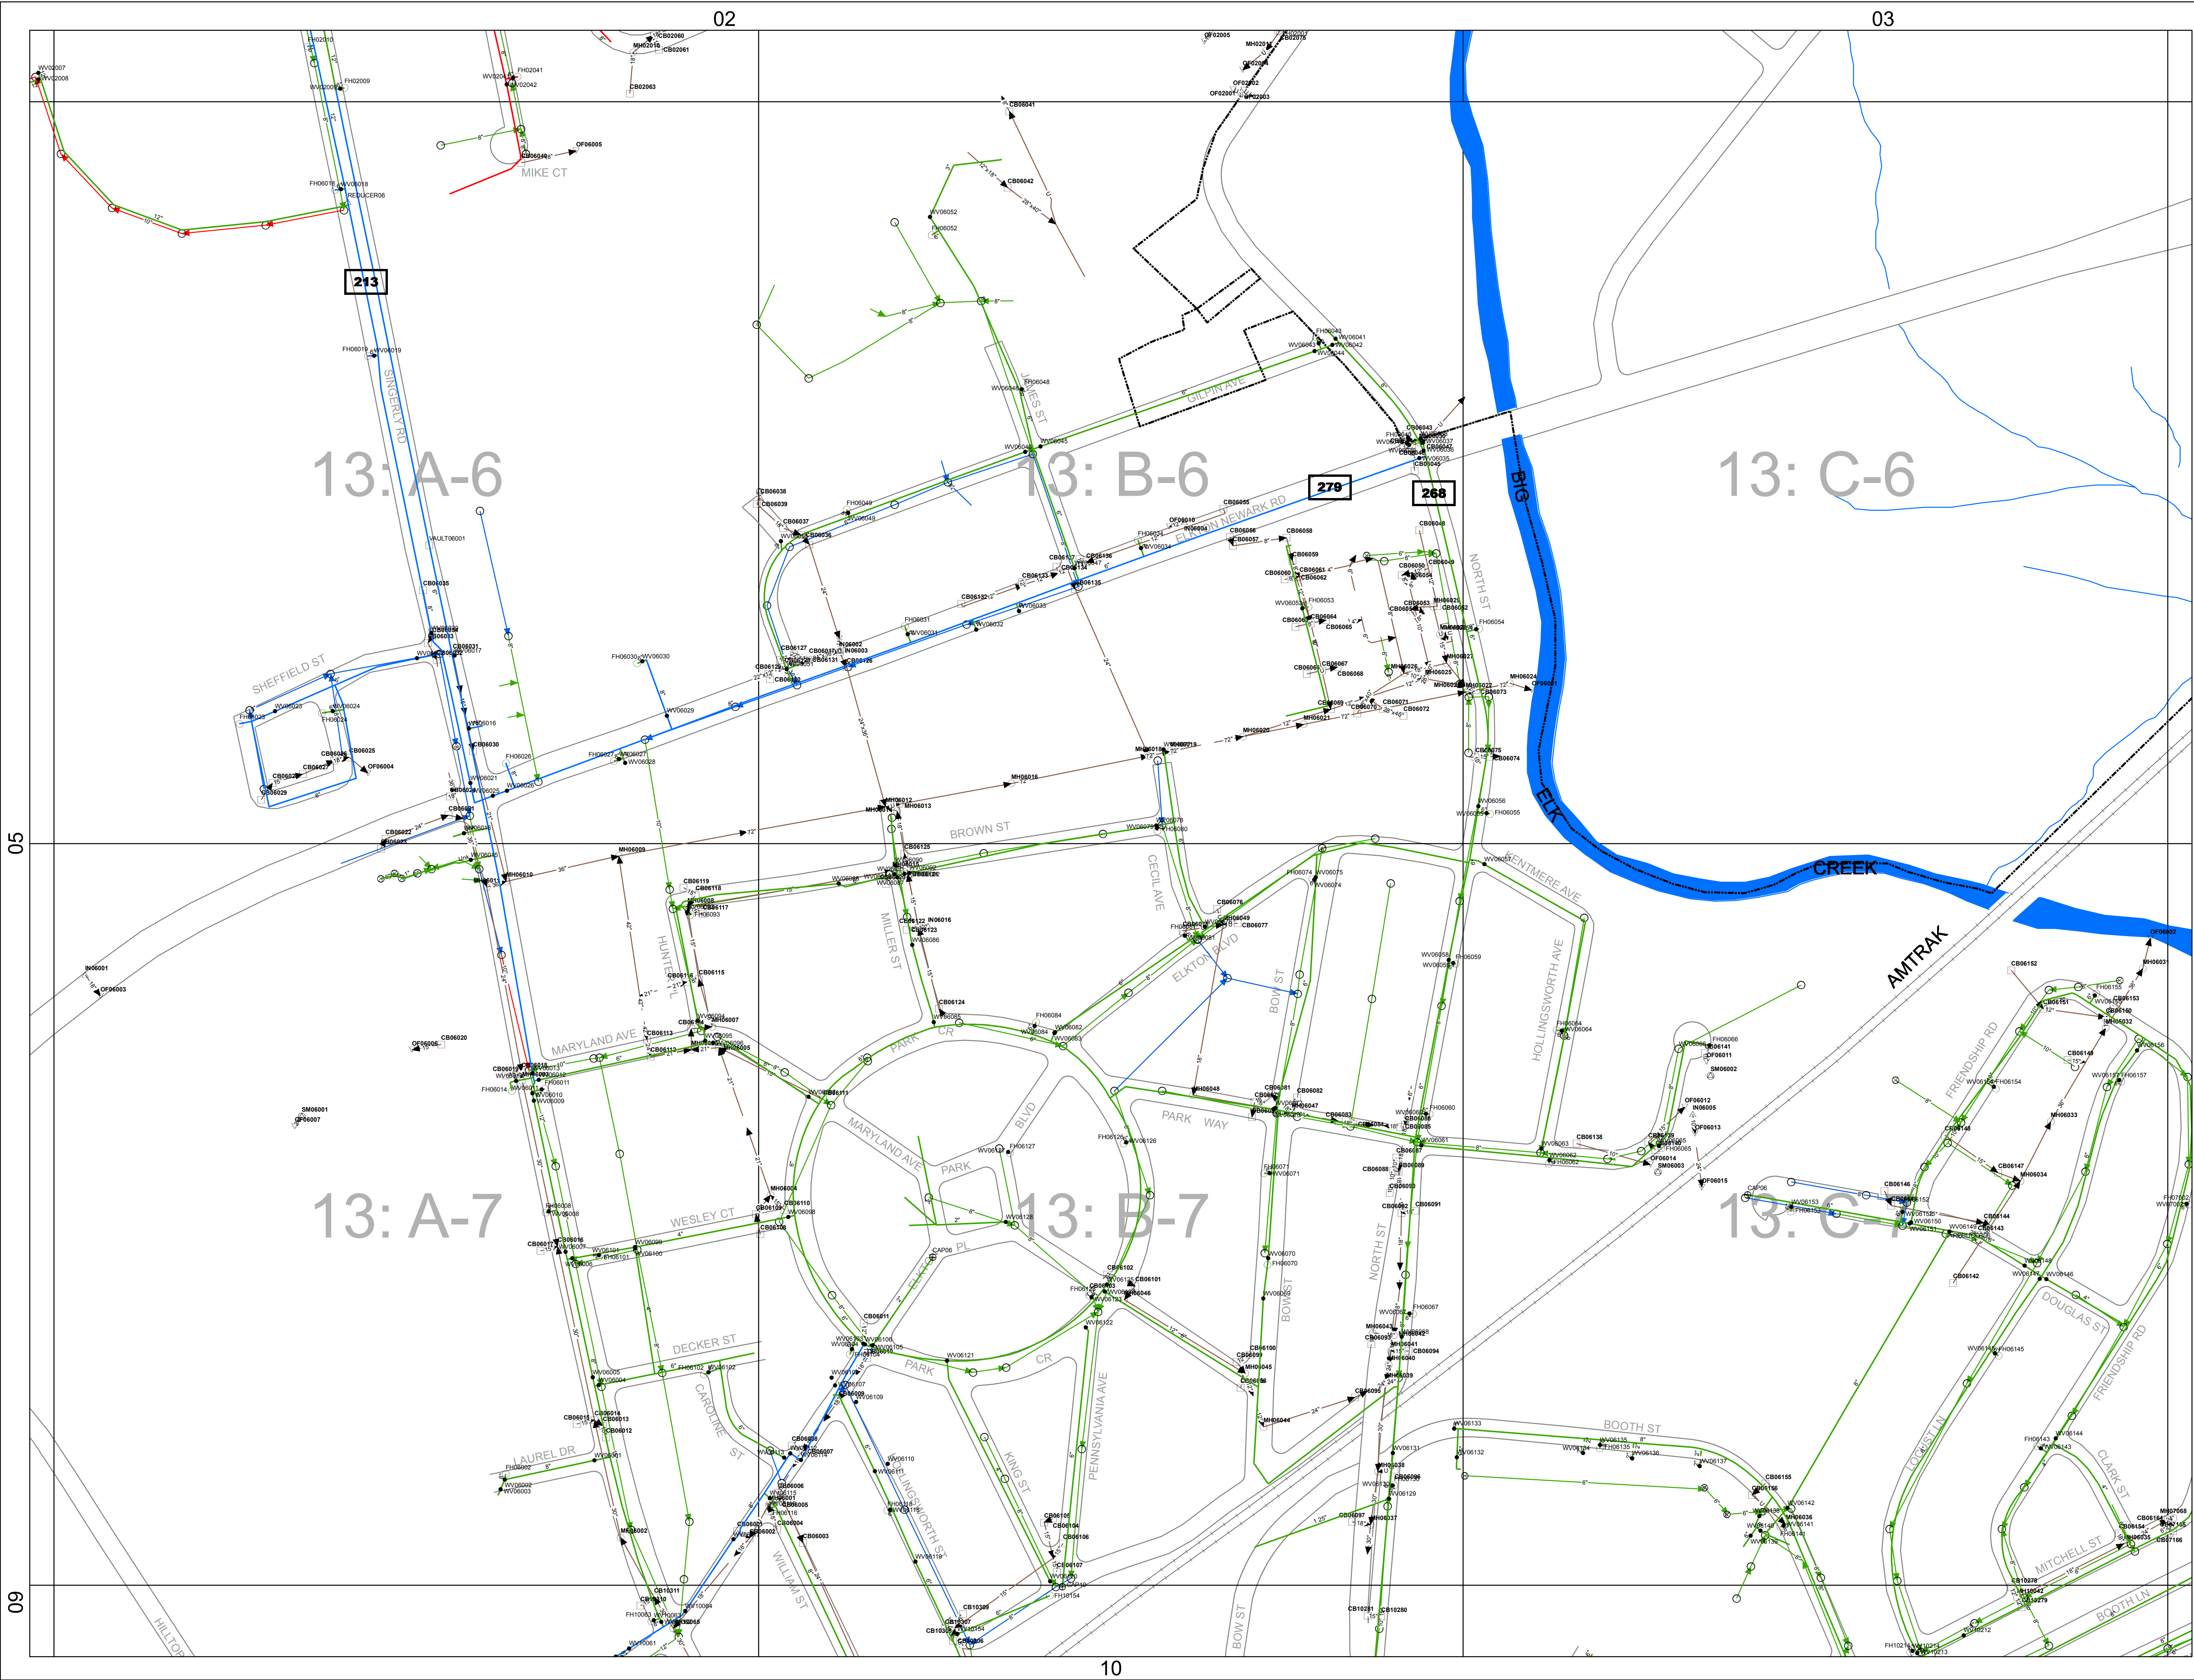

Stormwater Features


- 8" → SD Pipe
- Structures**
 - Catch Basin / Inlet
 - Culvert / Headwall Inflow
 - Culvert / Headwall outflow
 - Junction Box / Manhole
 - Stormwater Management Facility

Water Features

- Unknown
- Ductile Iron Pipe
- PVC Pipe
- Structures**
 - Fire Hydrant
 - Water Valve
 - Water Meter Vault
 - Water Pipe Cap
 - Water Pipe Reducer
 - Water Pump Station

Sewer Features

- Other
- PVC
- Vitrified Clay
- Force Main
- Structures**
 - Cleanout
 - Force Main Air Release
 - Manhole
 - Pump Station
 - Unknown
 - Valve Box
 - WWTWP Waste Water Treatment Plant
- Town Boundary

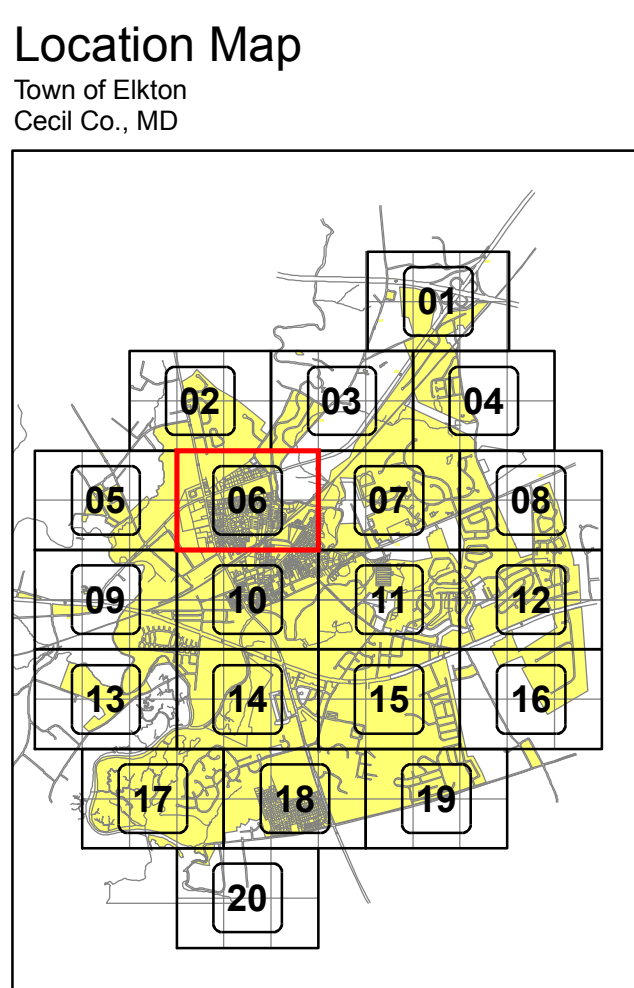

OWNER/DEVELOPER	
TOWN OF ELKTON PO BOX 157 100 RAILROAD AVENUE ELKTON, MD 21922 (FAX) 410-398-0128	

Engineers, Planners, Surveyors	
1352 Marrows Rd. Suite 100 Newark, DE 19711	

UTILITIES MAP
CECIL COUNTY
TOWN OF ELKTON

0 100 200 300 400 Feet
1"=200'

AGREEMENT NO.	
APPLICATION NO.	Check:
Drafting:	Check:
Design	Check:
SCALE:	
DATE:	
KCI JOB # 0296007GS	
SHEET: 06 OF 20	