


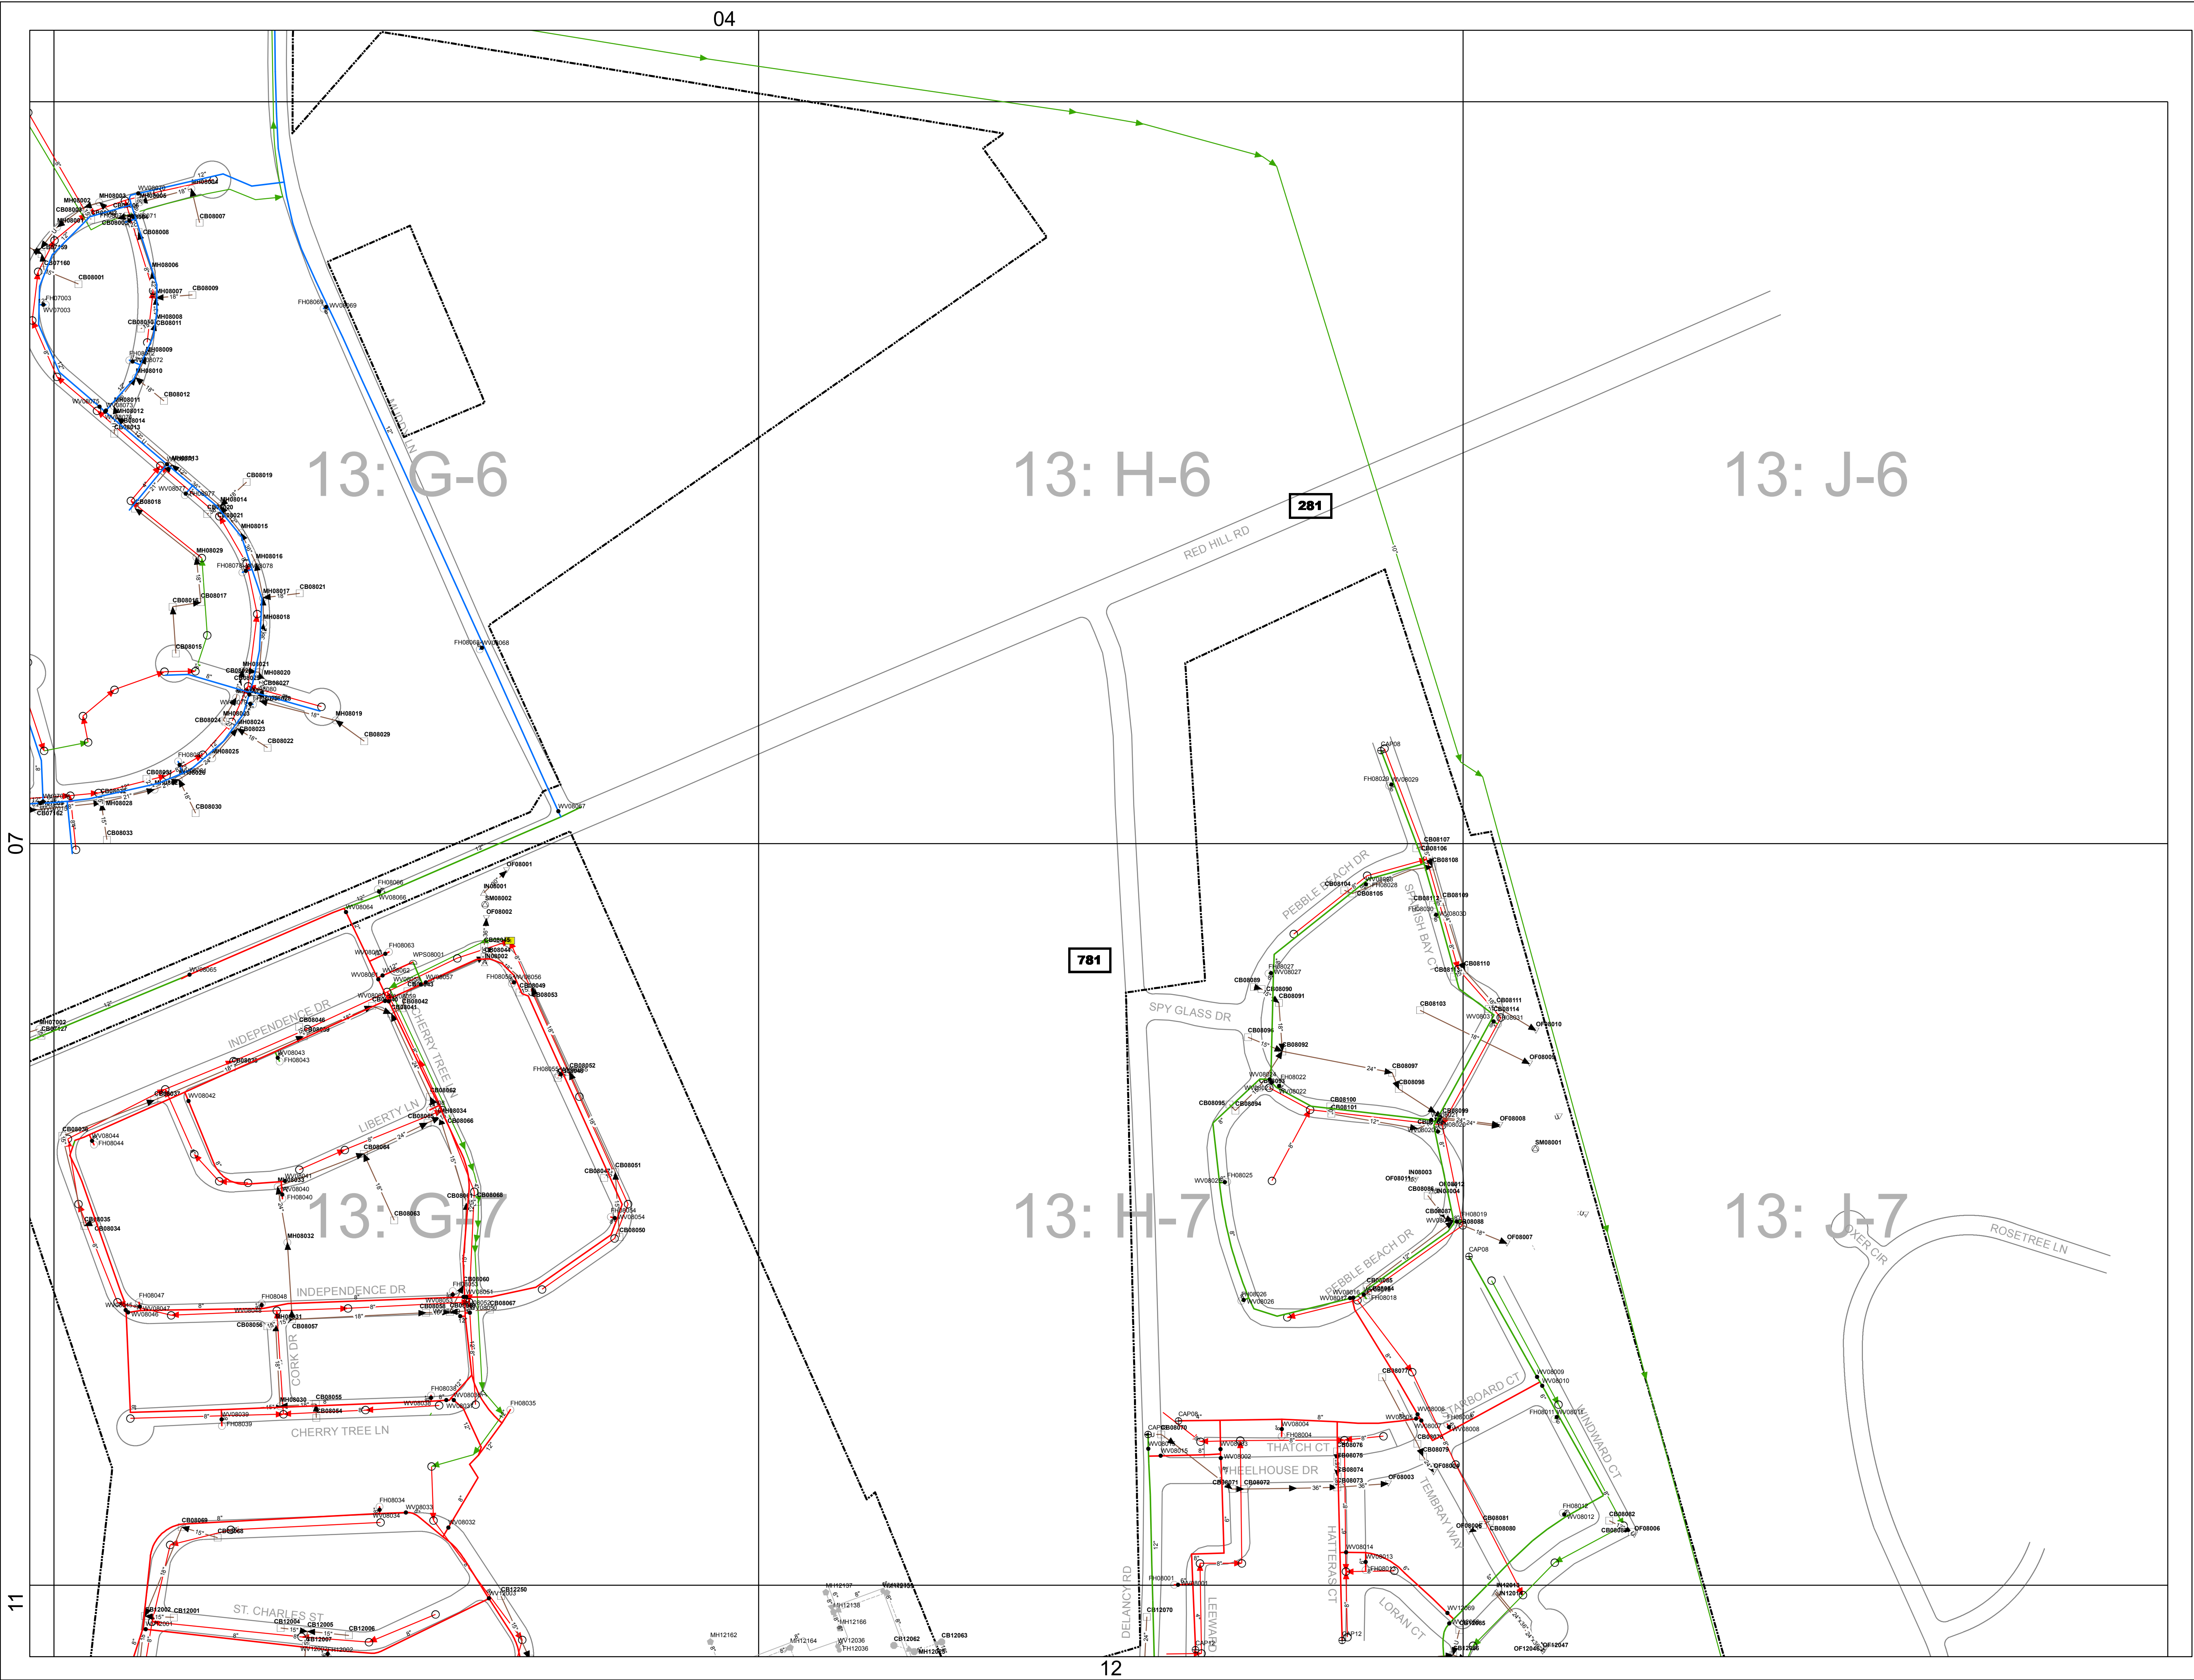

Stormwater Features

- 8" SD Pipe
- Structures
 - Catch Basin / Inlet
 - Culvert / Headwall Inflow
 - Culvert / Headwall outflow
 - Junction Box / Manhole
 - Stormwater Management Facility

Water Features


- Unknown
- 8" Ductile Iron Pipe
- 8" PVC Pipe
- Structures
 - Fire Hydrant
 - Water Valve
 - Water Meter Vault
 - Water Pipe Cap
 - Water Pipe Reducer
 - Water Pump Station

Sewer Features

- Other
- 8" PVC
- 8" Vitrified Clay
- FM-8" Force Main
- Structures
 - Cleanout
 - Force Main Air Release
 - Manhole
 - Pump Station
 - Unknown
 - Valve Box
 - WWTWP Waste Water Treatment Plant
- Town Boundary

Location Map

Town of Elkton
Cecil Co., MD

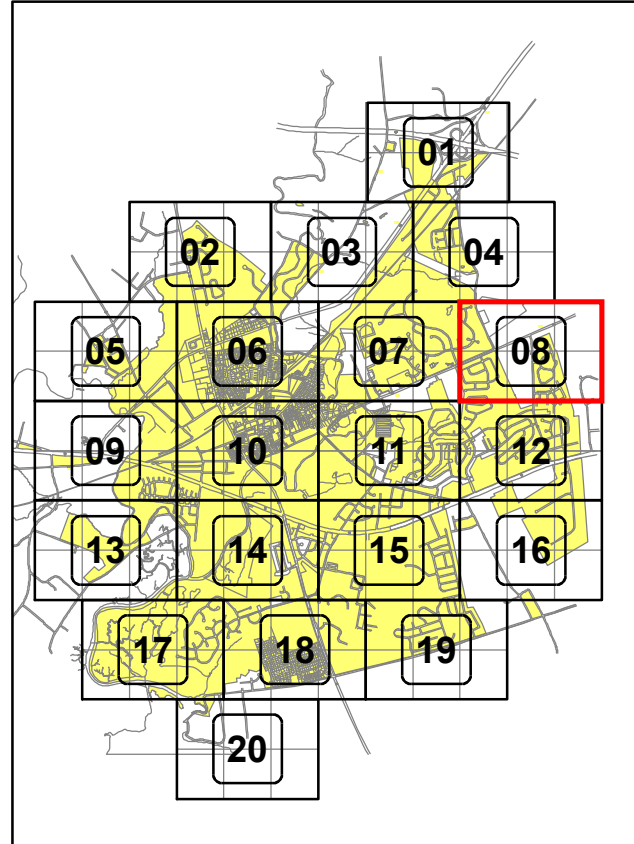

OWNER/DEVELOPER

TOWN OF ELKTON
PO BOX 157
100 RAILROAD AVENUE
ELKTON, MD 21922
(FAX) 410-398-0128

Engineers,
Planners,
Surveyors

1352 Marrows Rd.
Suite 100
Newark, DE 19711

UTILITIES MAP

MARYLAND
CECIL COUNTY

TOWN OF ELKTON

AGREEMENT NO.

APPLICATION NO.

Drafting: Check:

Design: Check:

SCALE:

DATE:

KCT JOB # 0296007GS

SHEET: 08 OF 20

0 100 200 300 400 Feet

1"=200'

REVISION

DATE