


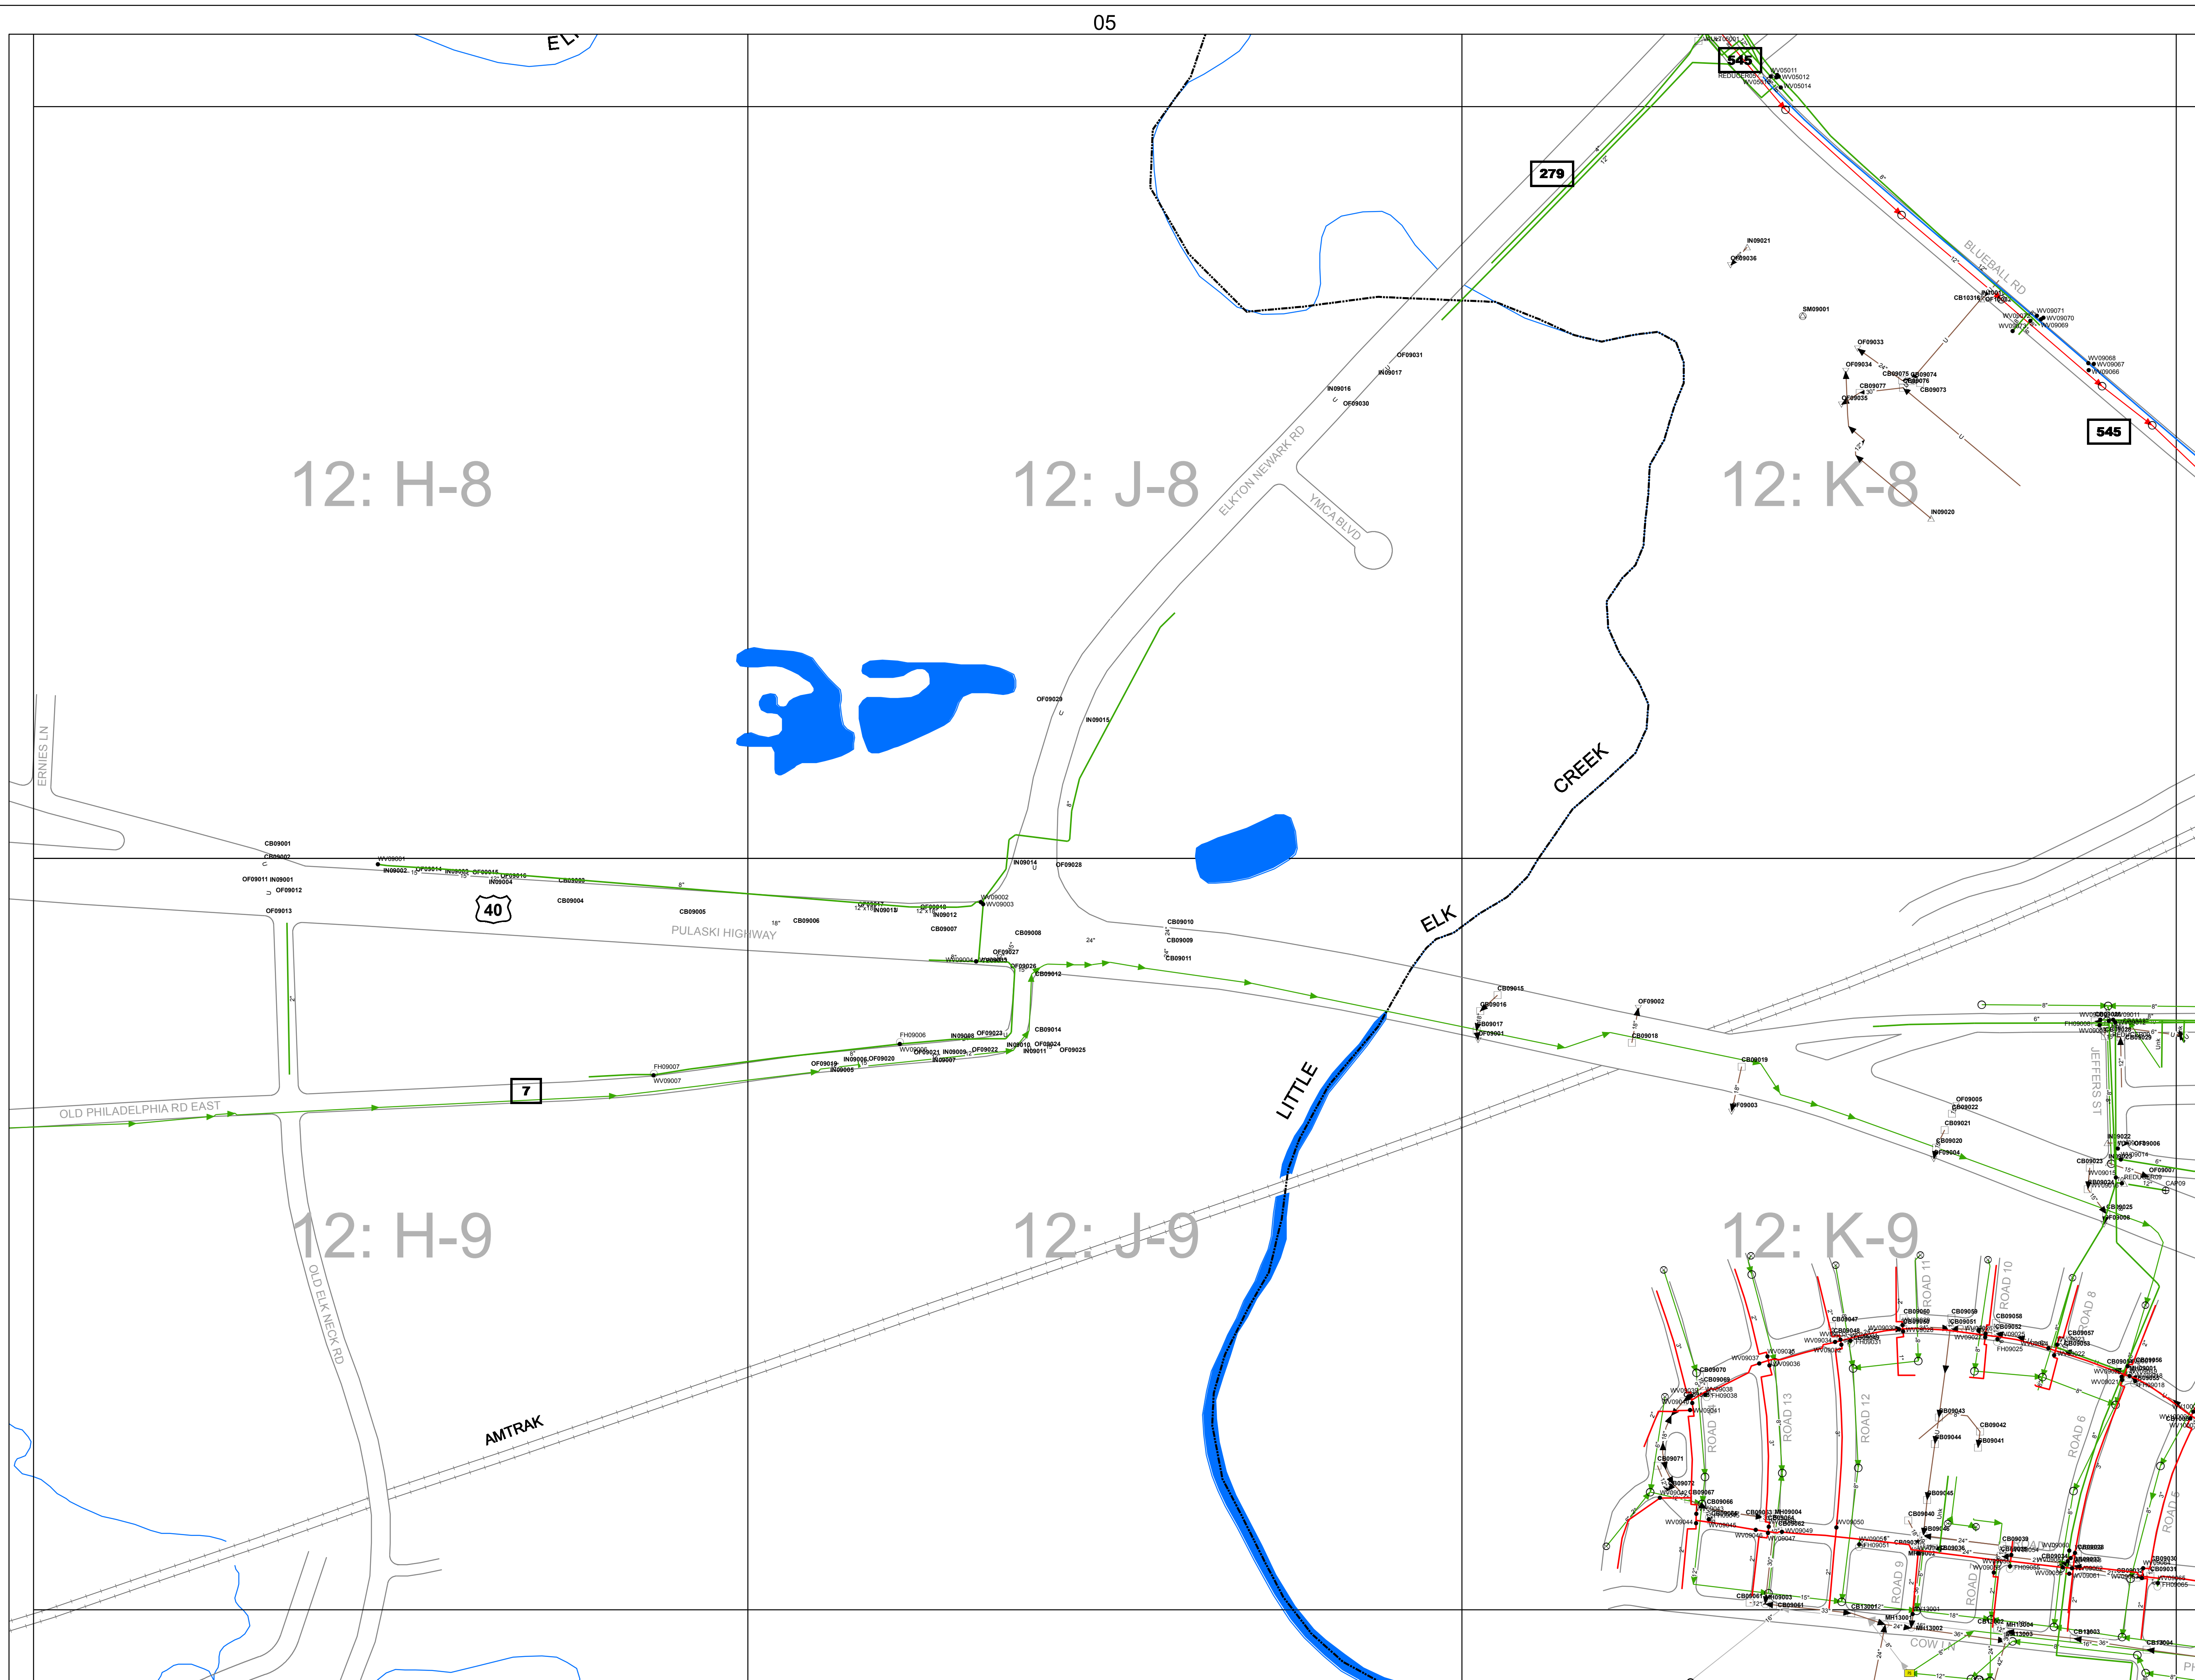

Stormwater Features

—8"→ SD Pipe

Structures

- ☐ Catch Basin / Inlet
- Culvert / Headwall Inflow
- Culvert / Headwall outflow
- Junction Box / Manhole
- Stormwater Management Facility

Water Features

- 8" — Unknown
- 8" — Ductile Iron Pipe
- 8" — PVC Pipe

Structures

- Fire Hydrant
- Water Valve
- Water Meter Vault
- ⊕ Water Pipe Cap
- △ Water Pipe Reducer
- ◐ Water Pump Station

Sewer Features

- 8"—▶ Other
- 8"—▶ PVC
- 8"—▶ Vitrified Clay
- FM-8"—▶ Force Main


Structures

-  Cleanout
-  Force Main Air Release
-  Manhole
-  Pump Station
-  Unknown
-  Valve Box
-  Waste Water Treatment Plant

 Town Boundary

Location Map

Town of Elkton
Cecil Co., MD

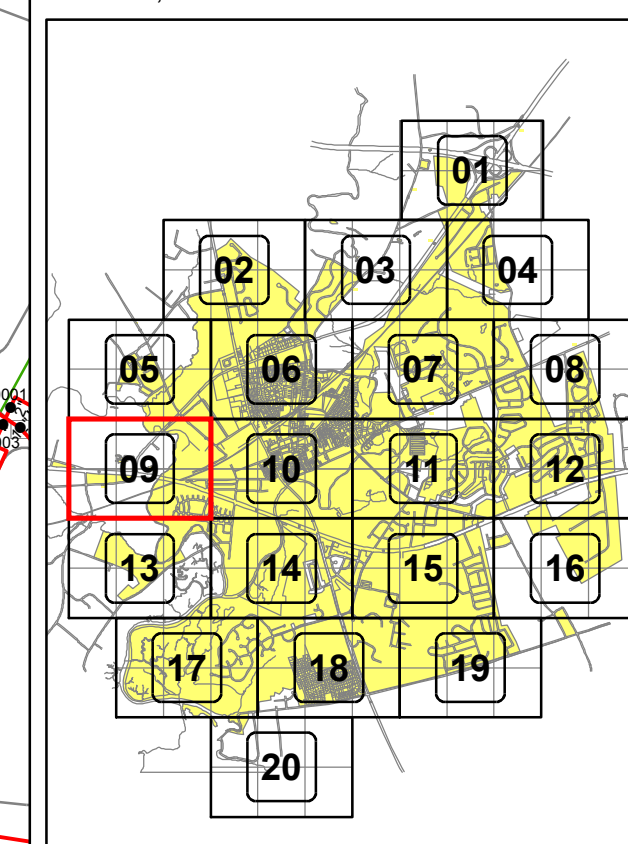

OWNER/DEVELOPER

Engineers,
Planners,
Surveyors

1352 Marrows Rd.
Suite 100
Newark, DE 19711

UTILITIES MAP

CECIL COUNTY

TOWN OF ELKTON

AGREEMENT NO.
APPLICATION NO.
Drafting:
Design
SCALE:
DATE:
KCI JOB #: 0296
SHEET: 09