


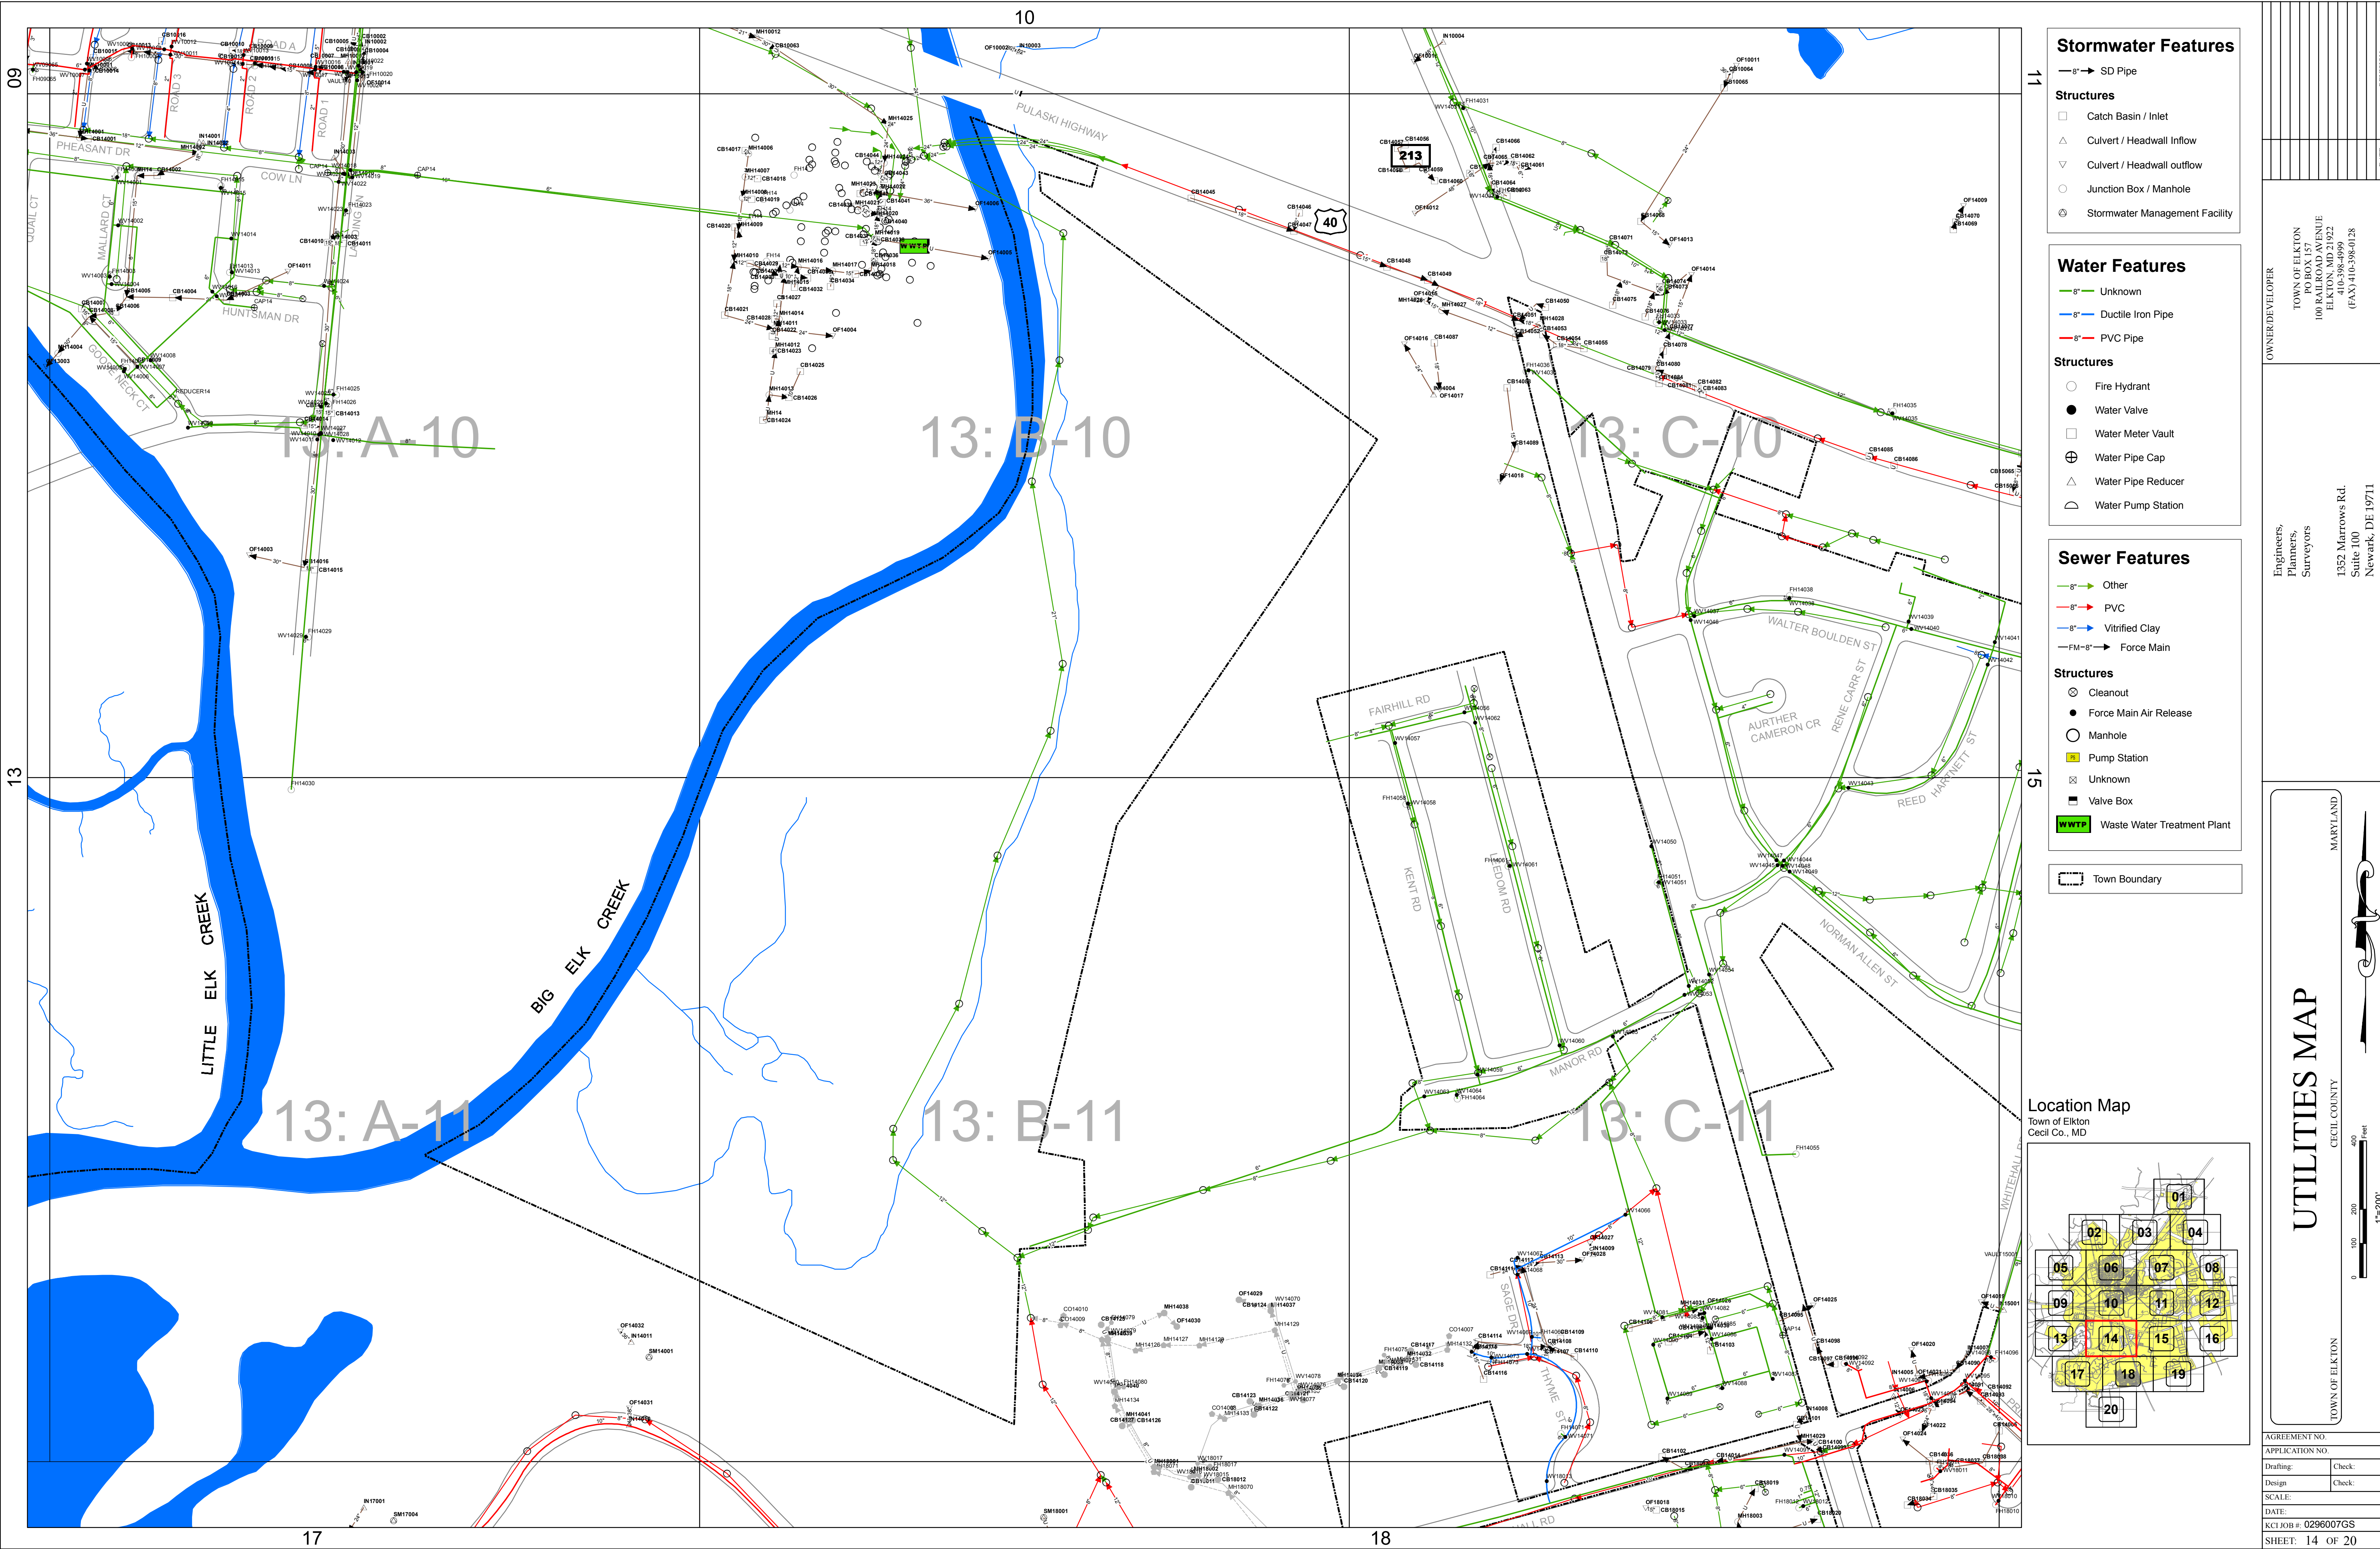

Stormwater Features

- 8" SD Pipe
- Structures
 - Catch Basin / Inlet
 - Culvert / Headwall Inflow
 - Culvert / Headwall outflow
 - Junction Box / Manhole
 - Stormwater Management Facility


Water Features

- Unknown
- Ductile Iron Pipe
- PVC Pipe
- Structures
 - Fire Hydrant
 - Water Valve
 - Water Meter Vault
 - Water Pipe Cap
 - Water Pipe Reducer
 - Water Pump Station

Sewer Features

- Other
- PVC
- Vitrified Clay
- Force Main
- Structures
 - Cleanout
 - Force Main Air Release
 - Manhole
 - Pump Station
 - Unknown
 - Valve Box
 - Waste Water Treatment Plant
- Town Boundary

Location Map

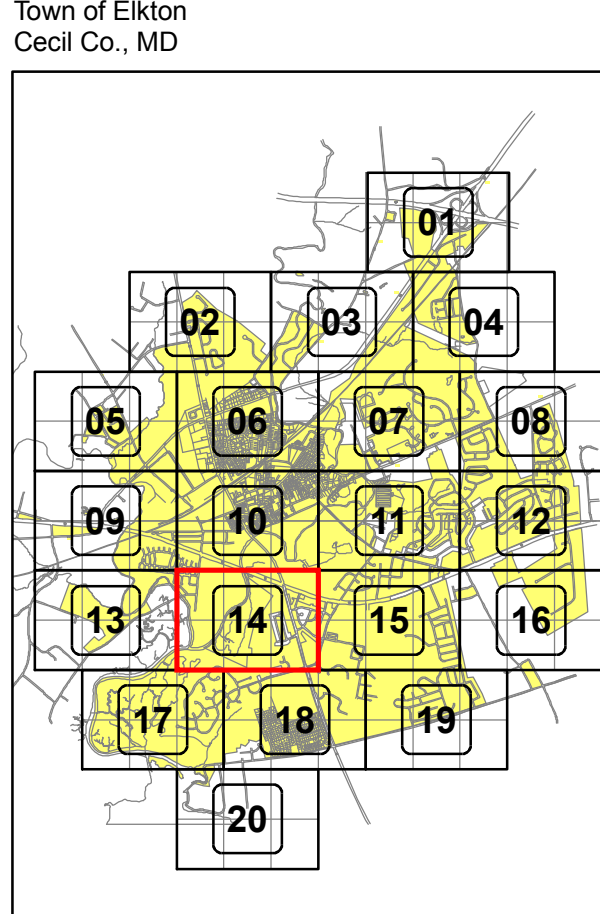

OWNER/DEVELOPER	TOWN OF ELKTON PO BOX 157 100 RAILROAD AVENUE ELKTON, MD 21922 (410) 398-0128 (FAX) 410-398-0128
Engineers, Planners, Surveyors	1352 Marrows Rd. Suite 100 Newark, DE 19711
MARYLAND	
UTILITIES MAP	
CECIL COUNTY	
TOWN OF ELKTON	
AGREEMENT NO.	APPLICATION NO.
Drafting: Check:	Design: Check:
SCALE:	
DATE:	
KCI JOB # 0296007GS	
SHEET: 14 OF 20	