


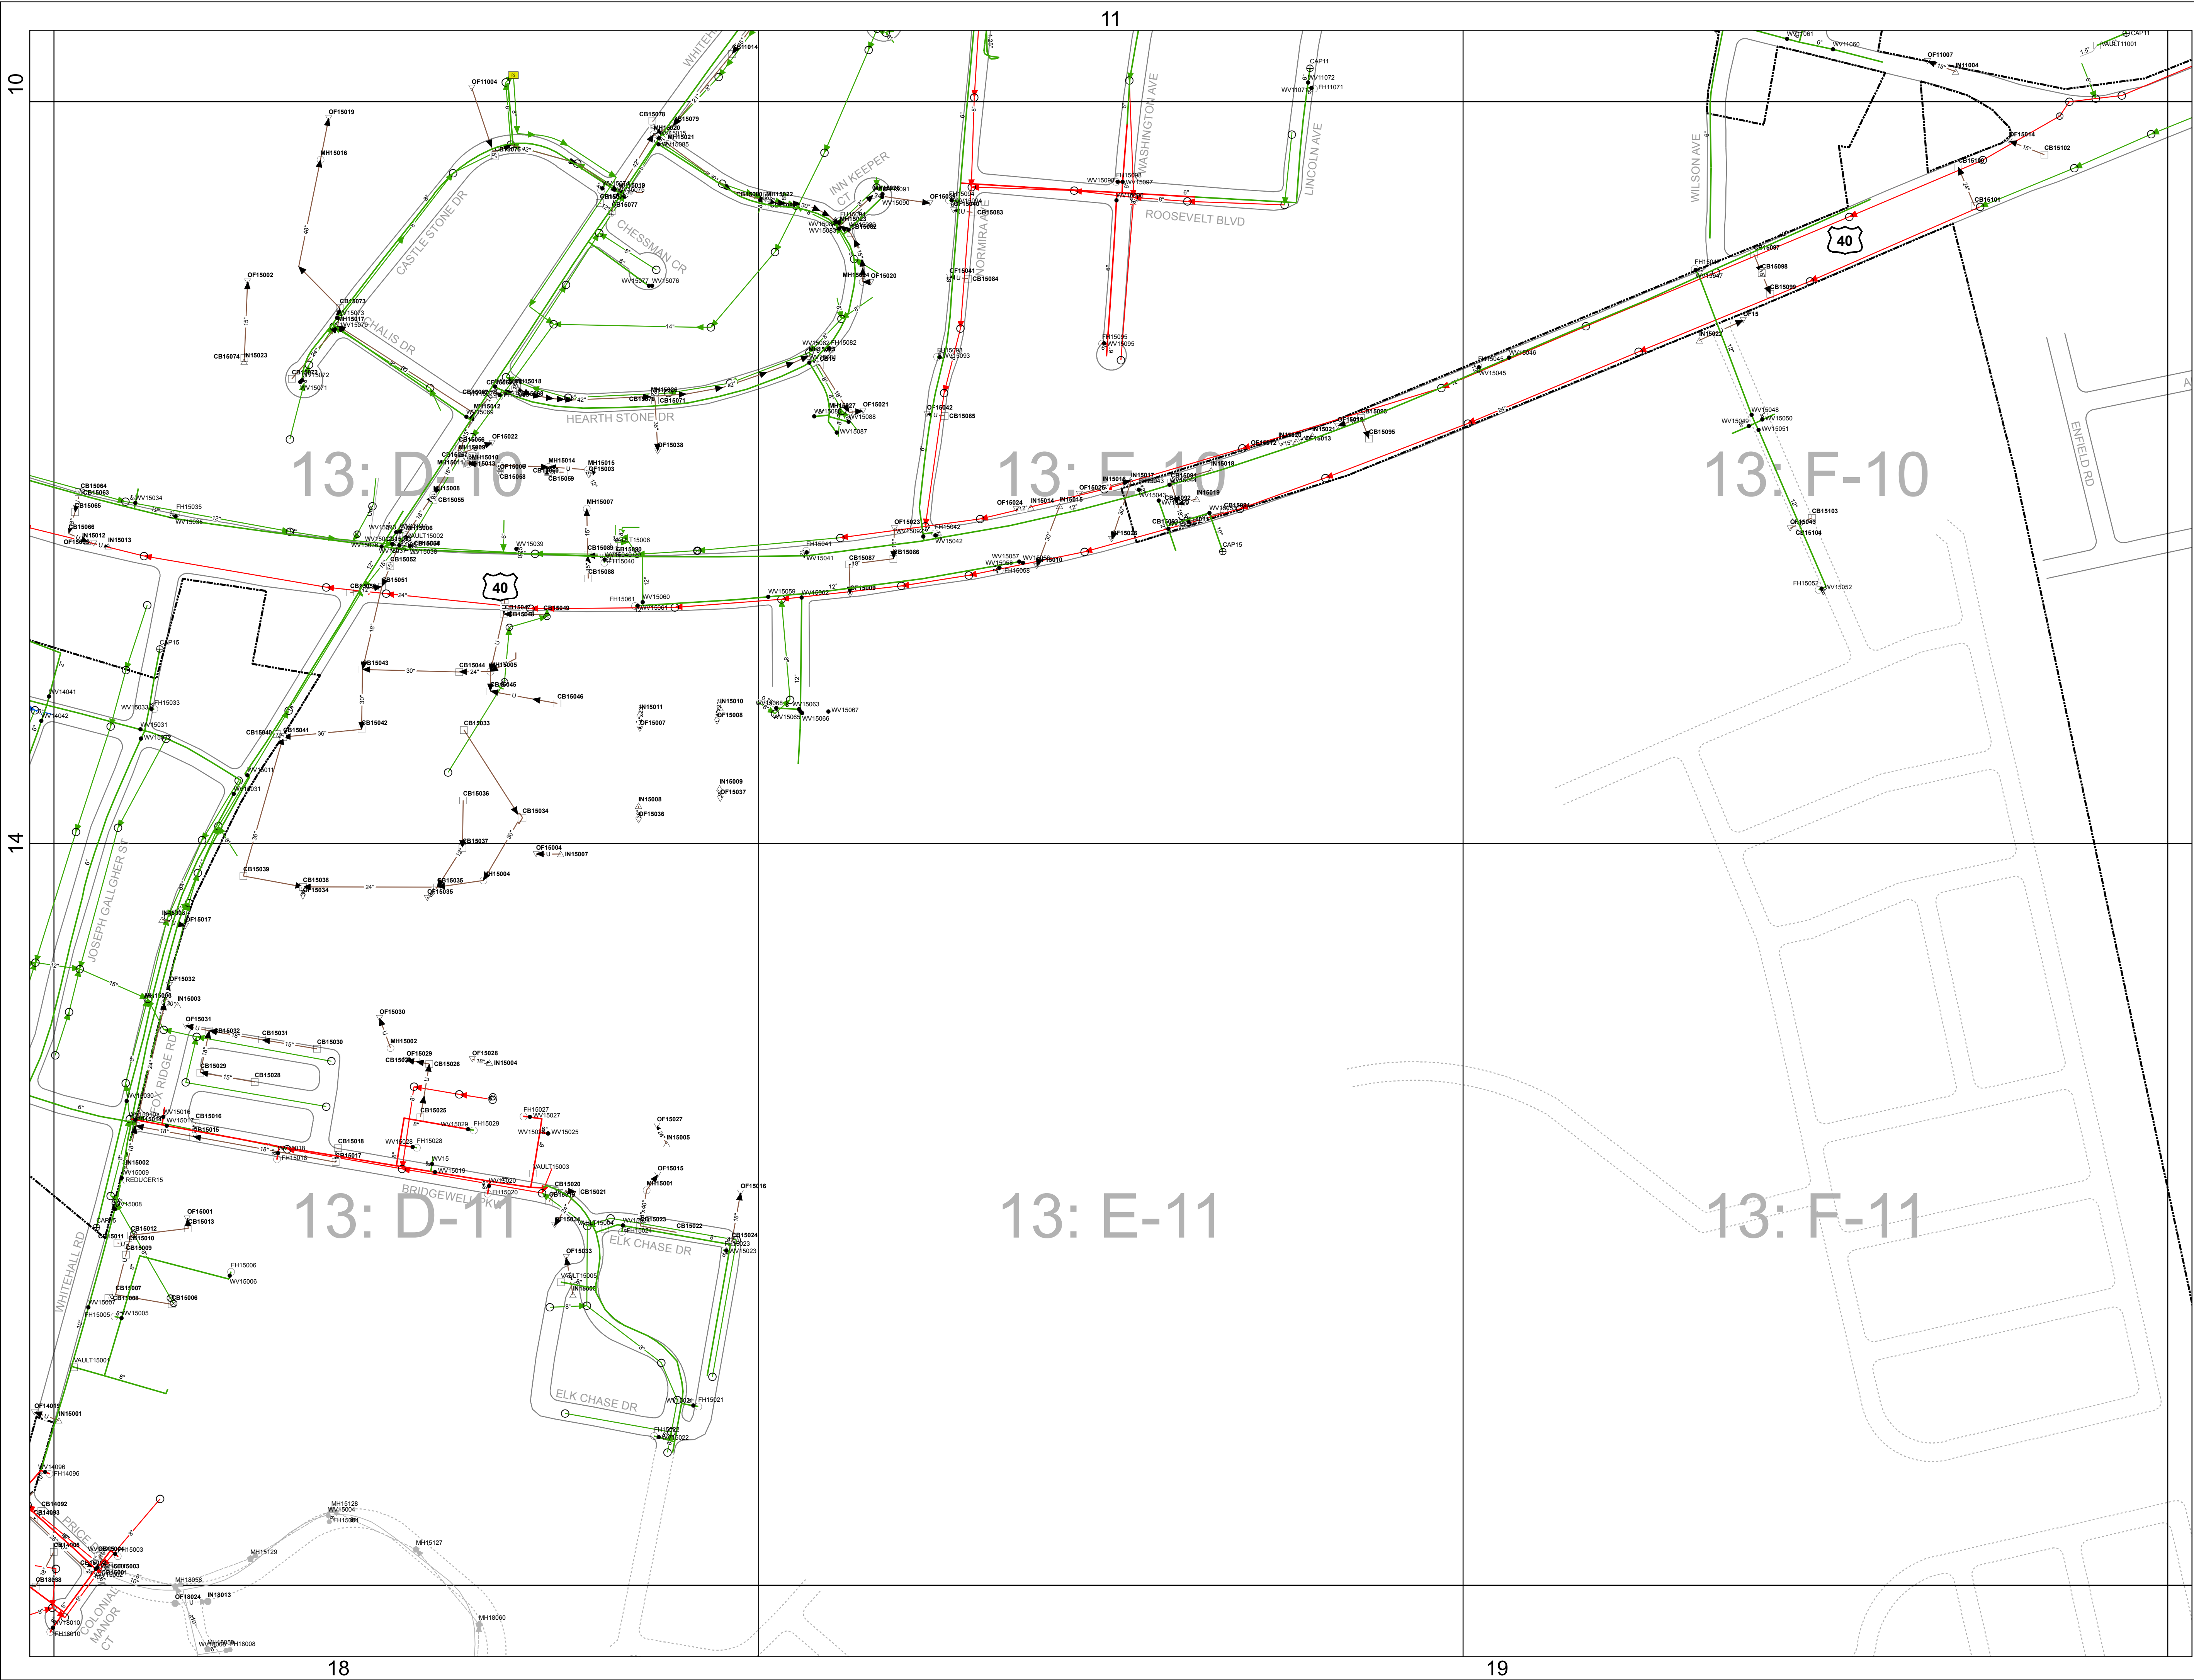

### Stormwater Features


- 8" SD Pipe
- Structures
  - Catch Basin / Inlet
  - Culvert / Headwall Inflow
  - Culvert / Headwall outflow
  - Junction Box / Manhole
  - Stormwater Management Facility

### Water Features

- Unknown
- Ductile Iron Pipe
- PVC Pipe
- Structures
  - Fire Hydrant
  - Water Valve
  - Water Meter Vault
  - Water Pipe Cap
  - Water Pipe Reducer
  - Water Pump Station

### Sewer Features

- Other
- PVC
- Vitrified Clay
- Force Main
- Structures
  - Cleanout
  - Force Main Air Release
  - Manhole
  - Pump Station
  - Unknown
  - Valve Box
  - WWTWP
- Town Boundary

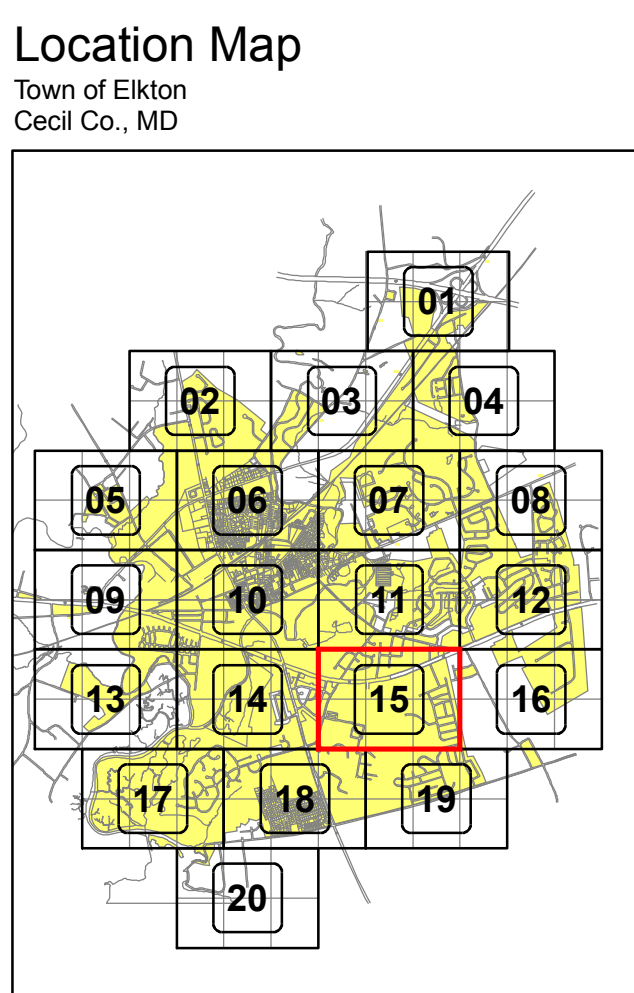

|                                            |                                                                                               |
|--------------------------------------------|-----------------------------------------------------------------------------------------------|
| OWNER/DEVELOPER                            | TOWN OF ELKTON<br>PO BOX 157<br>100 RAILROAD AVENUE<br>ELKTON, MD 21922<br>(FAX) 410-384-0128 |
| Engineers,<br>Planners,<br>Surveyors       | 1352 Marrows Rd.<br>Suite 100<br>Newark, DE 19711                                             |
| <b>UTILITIES MAP</b>                       |                                                                                               |
| TOWN OF ELKTON<br>CECIL COUNTY<br>MARYLAND |                                                                                               |
| 0 100 200 400 Feet<br>1"=200'              |                                                                                               |
| AGREEMENT NO.                              |                                                                                               |
| APPLICATION NO.                            |                                                                                               |
| Drafting:                                  | Check:                                                                                        |
| Design:                                    | Check:                                                                                        |
| SCALE:                                     |                                                                                               |
| DATE:                                      |                                                                                               |
| KCI JOB #:                                 | 0296007GS                                                                                     |
| SHEET:                                     | 15 OF 20                                                                                      |