


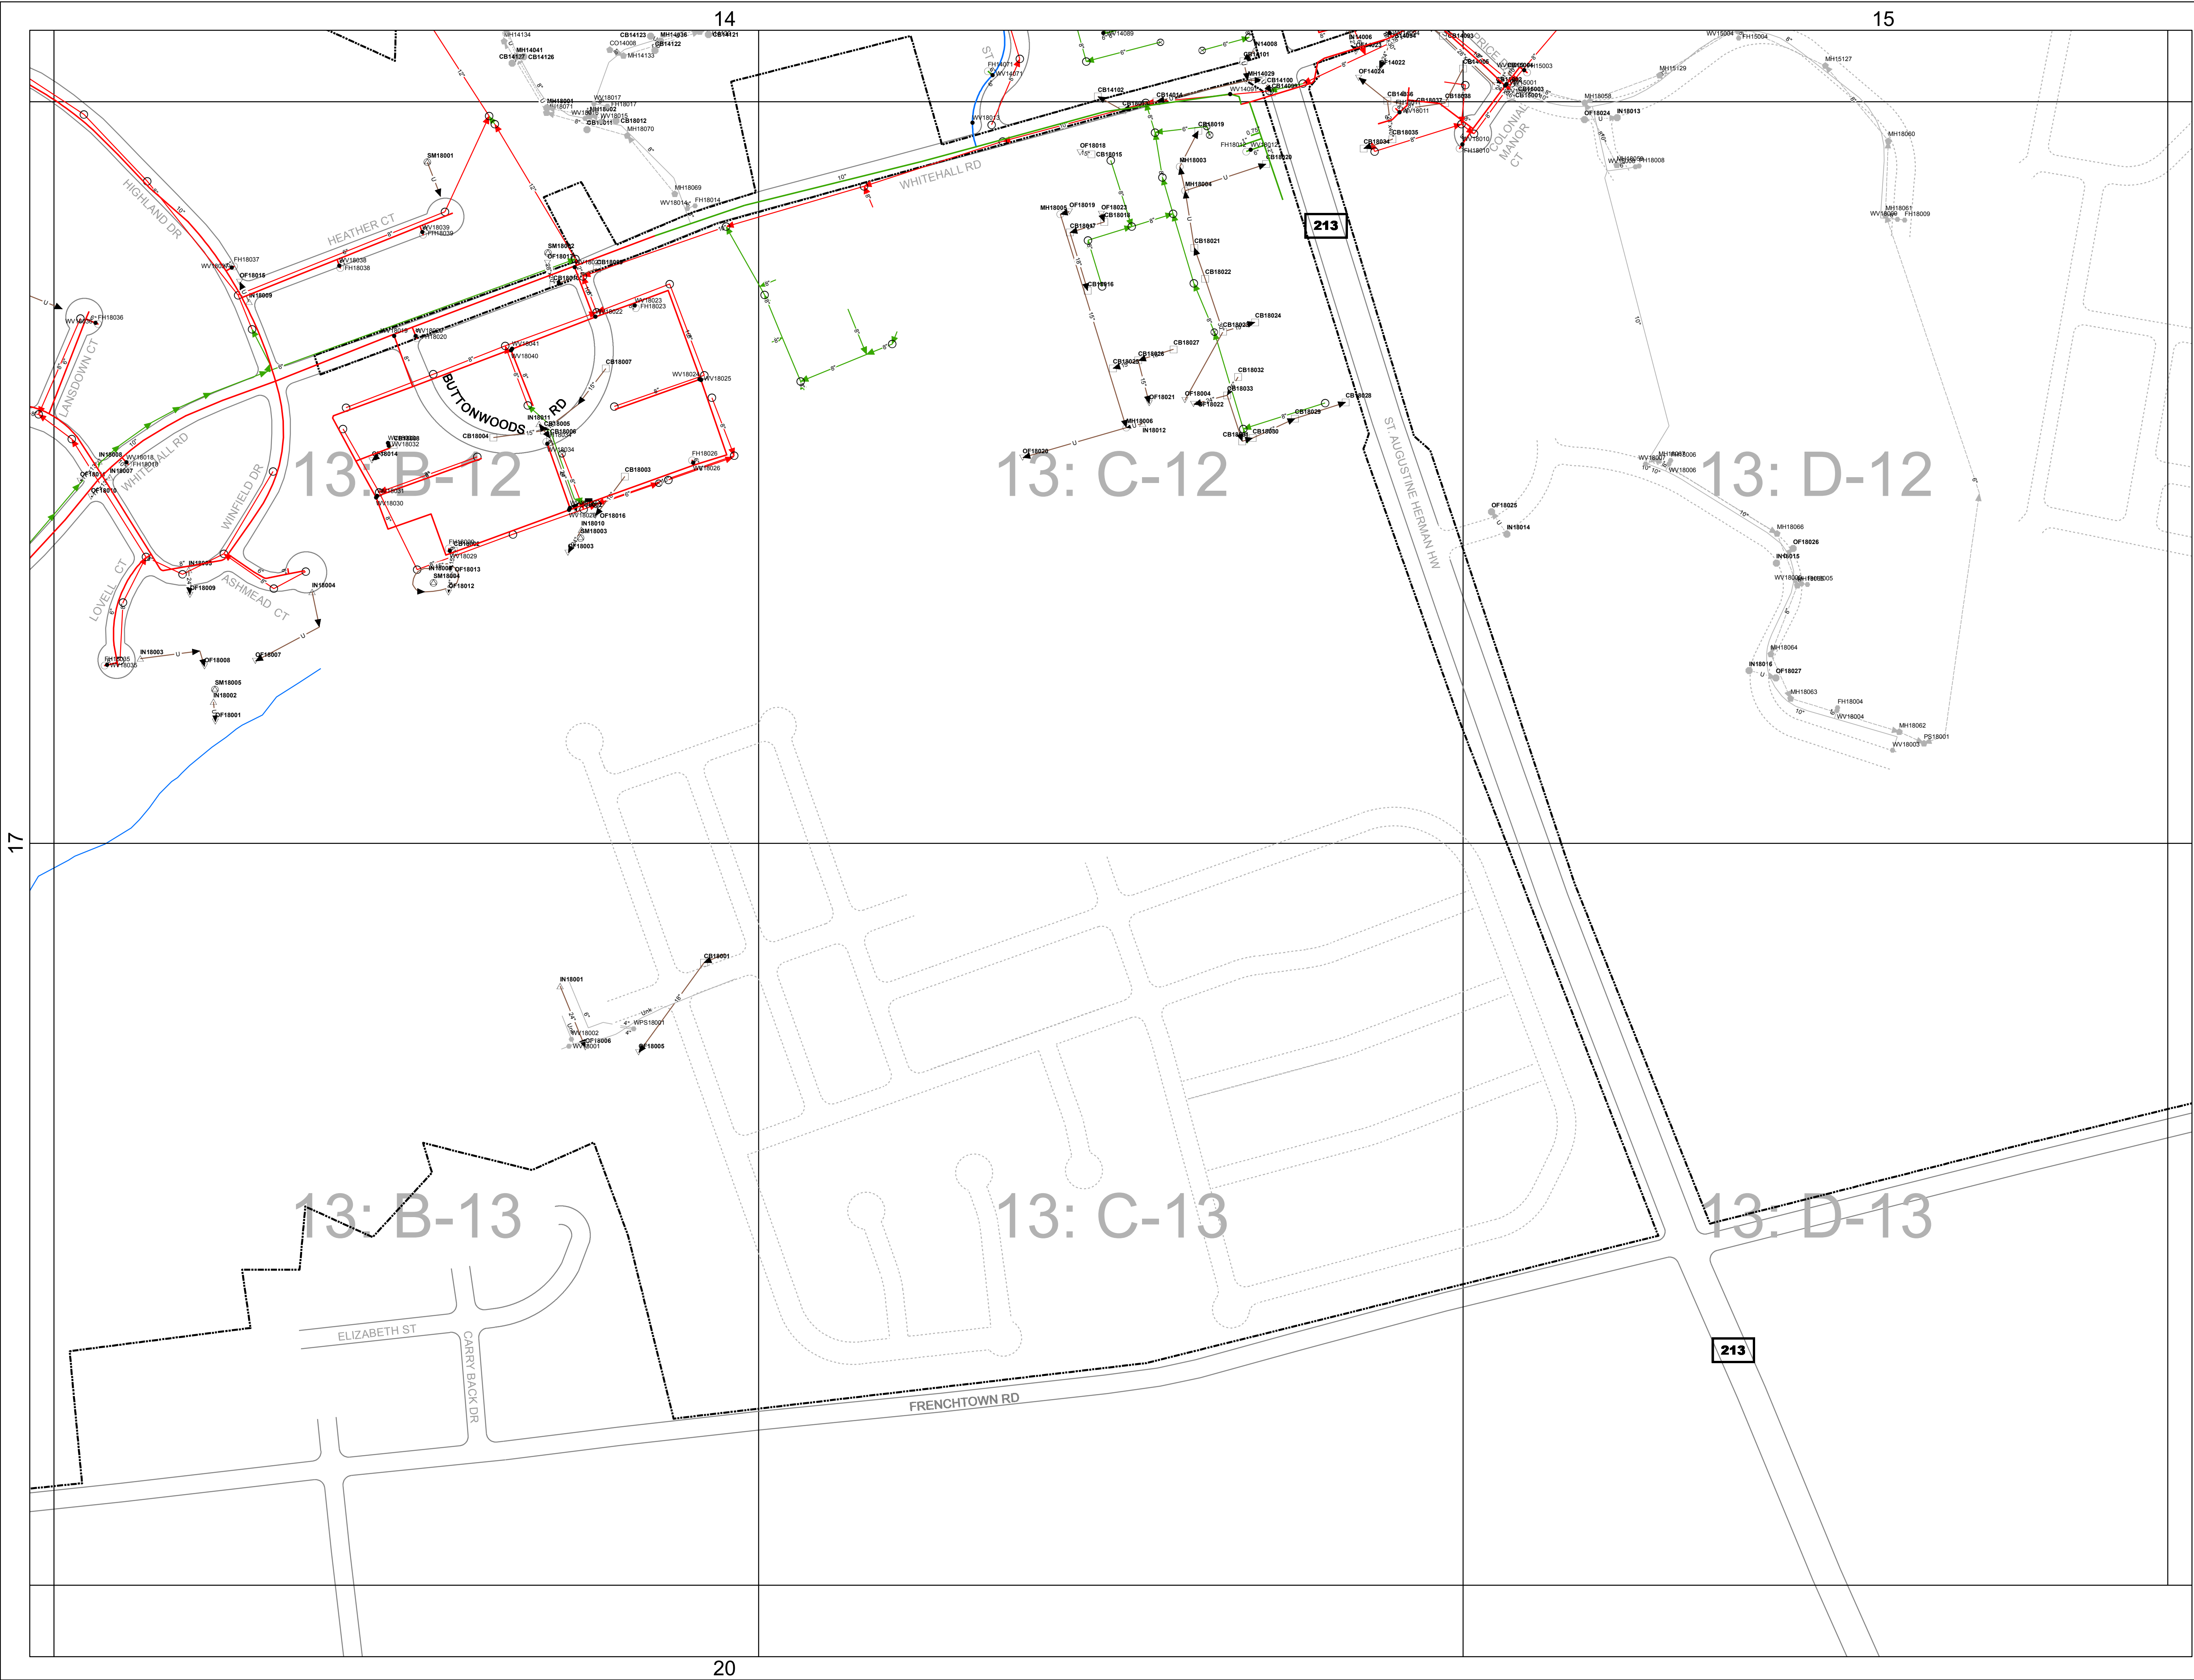

Stormwater Features

- 8" SD Pipe
- Structures
 - Catch Basin / Inlet
 - Culvert / Headwall Inflow
 - Culvert / Headwall outflow
 - Junction Box / Manhole
 - Stormwater Management Facility


Water Features

- Unknown
- Ductile Iron Pipe
- PVC Pipe
- Structures
 - Fire Hydrant
 - Water Valve
 - Water Meter Vault
 - Water Pipe Cap
 - Water Pipe Reducer
 - Water Pump Station

Sewer Features

- Other
- PVC
- Vitrified Clay
- Force Main
- Structures
 - Cleanout
 - Force Main Air Release
 - Manhole
 - Pump Station
 - Unknown
 - Valve Box
 - Waste Water Treatment Plant
- Town Boundary

Location Map

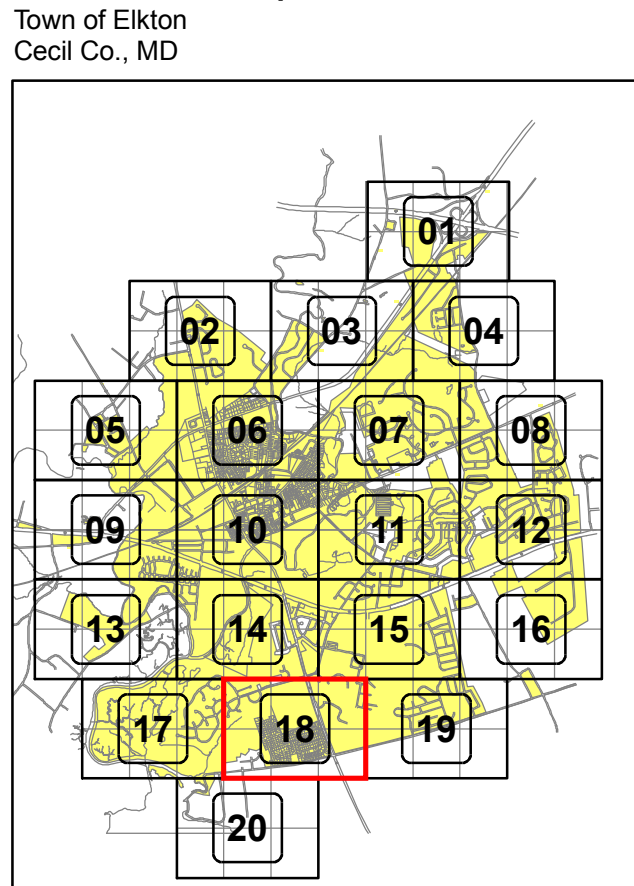

OWNER/DEVELOPER

TOWN OF ELKTON
PO BOX 157
100 RAILROAD AVENUE
ELKTON, MD 21922
(410) 398-0128
(FAX) 410-398-0128

Engineers,
Planners,
Surveyors

1352 Marrows Rd.
Suite 100
Newark, DE 19711

UTILITIES MAP

TOWN OF ELKTON
CECIL COUNTY
MARYLAND

0 100 200 300 400 feet
1"=200'

AGREEMENT NO.

APPLICATION NO.

Drafting: Check:

Design: Check:

SCALE:

DATE:

KCI JOB # 0296007GS

SHEET: 18 OF 20